



CPL
ARCHITECTURE
ENGINEERING
PLANNING
CPLteam.com

TOWN OF WARSAW WATER DISTRICT NO. 1

ROUTE 19 & SALTVALE ROAD WATER MAIN IMPROVEMENTS

PUBLIC INFORMATION MEETING

MAY 8, 2024 AT 5:30 P.M.

TOWN OF WARSAW TOWN HALL

83 CENTER STREET WARSAW, NY 14569

The Town will be applying for a grant from NYS Environmental Facilities Corporation through their Water Infrastructure Improvement Act (WIIA), with applications due by June 14, 2024. This grant would help offset costs to the residents of Water District No. 1.

In support of the WIIA Application, the Town has hired CPL to assist with the engineering portion and Municipal Solutions to assist with the grant application documents. CPL has already provided the SEQR documents to the Town and a Type II Negative Declaration was resolved at the March 2024 Town Board Meeting. The Engineering Report and other supporting documentation are underway.


This Public Information Meeting is to provide the background to residents and the plan forward for the proposed replacement project.

A Bond Resolution by the Town Board will be required as part of the WIIA Application, which will include the total estimated capital cost of the replacement project.

Successful WIIA Grant Applicants are normally announced in November/December that year.

Once, funding is determined, the Town will need to proceed with:

- Retain a consulting engineer and financial through RFP.
- Complete design, permitting and then bidding of the work.
- Award a contract to a construction firm.
- Complete the water main improvements, including restoration of surfaces (lawns & driveways).

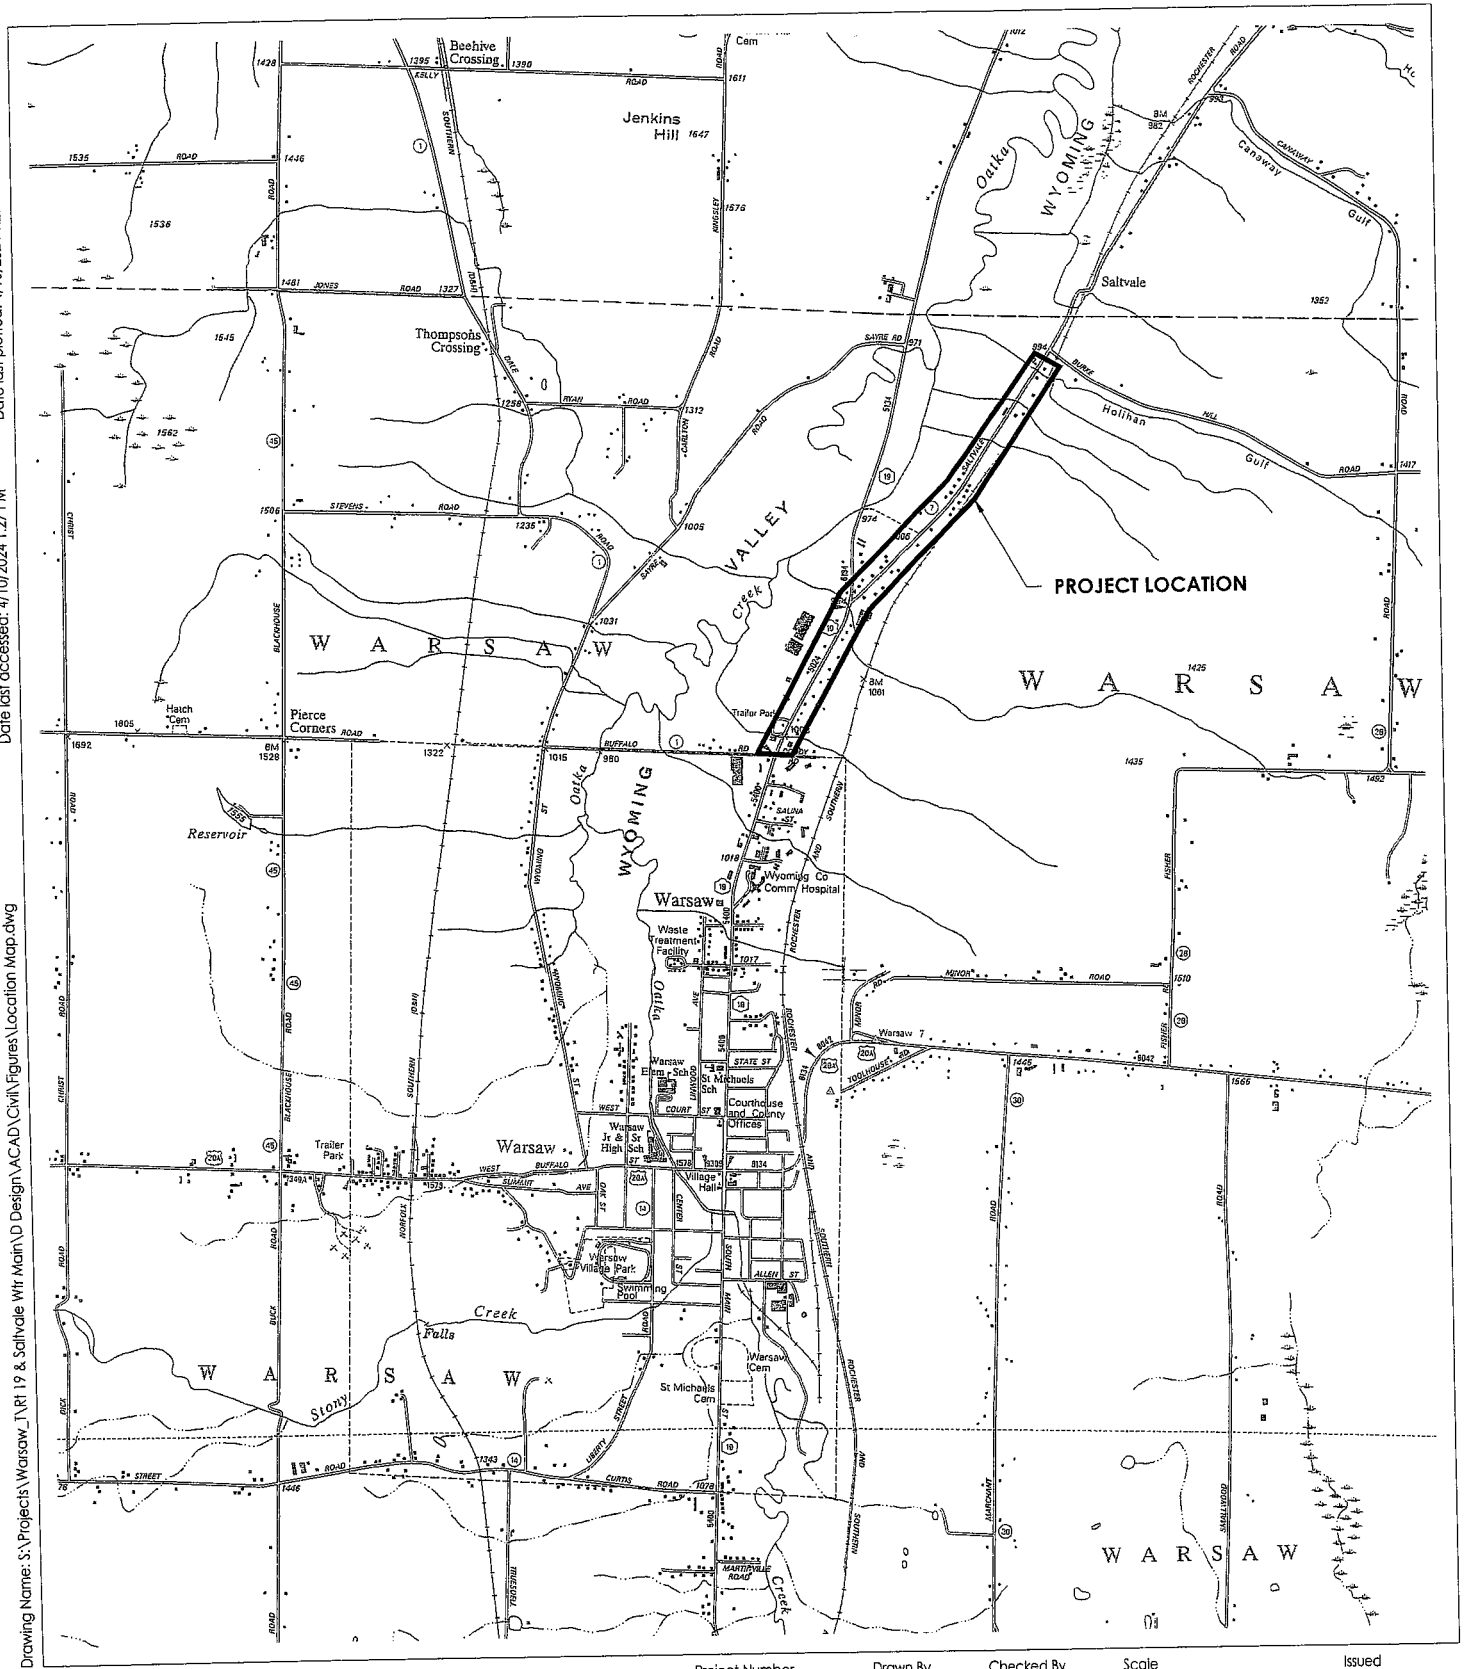

Project Number	Drawn By	Checked By	Scale	Issued
	BRM	JED	1" = 1,000'	4/10/2024



CPL | Architecture Engineering Planning

255 Woodcliff Drive, Suite 200
Fairport, NY 14450

CPLteam.com

NY ENGINEERING FIRM CERTIFICATE #018330

Client Name

TOWN OF WARSAW

Project Name

**NYS RTE 19 AND
SALTVALE RD WATER
MAIN REPLACEMENT**

Drawing Title

LOCATION MAP

Drawing Number

FIG 1